


DRAWING NUMBER
B486

DRAWING NUMBER


DRAWING NUMBER

DRAWING NUMBER

PLAN HOLD CORPORATION • IRVINE, CALIFORNIA
REGISTERED BY NUMBER 07548

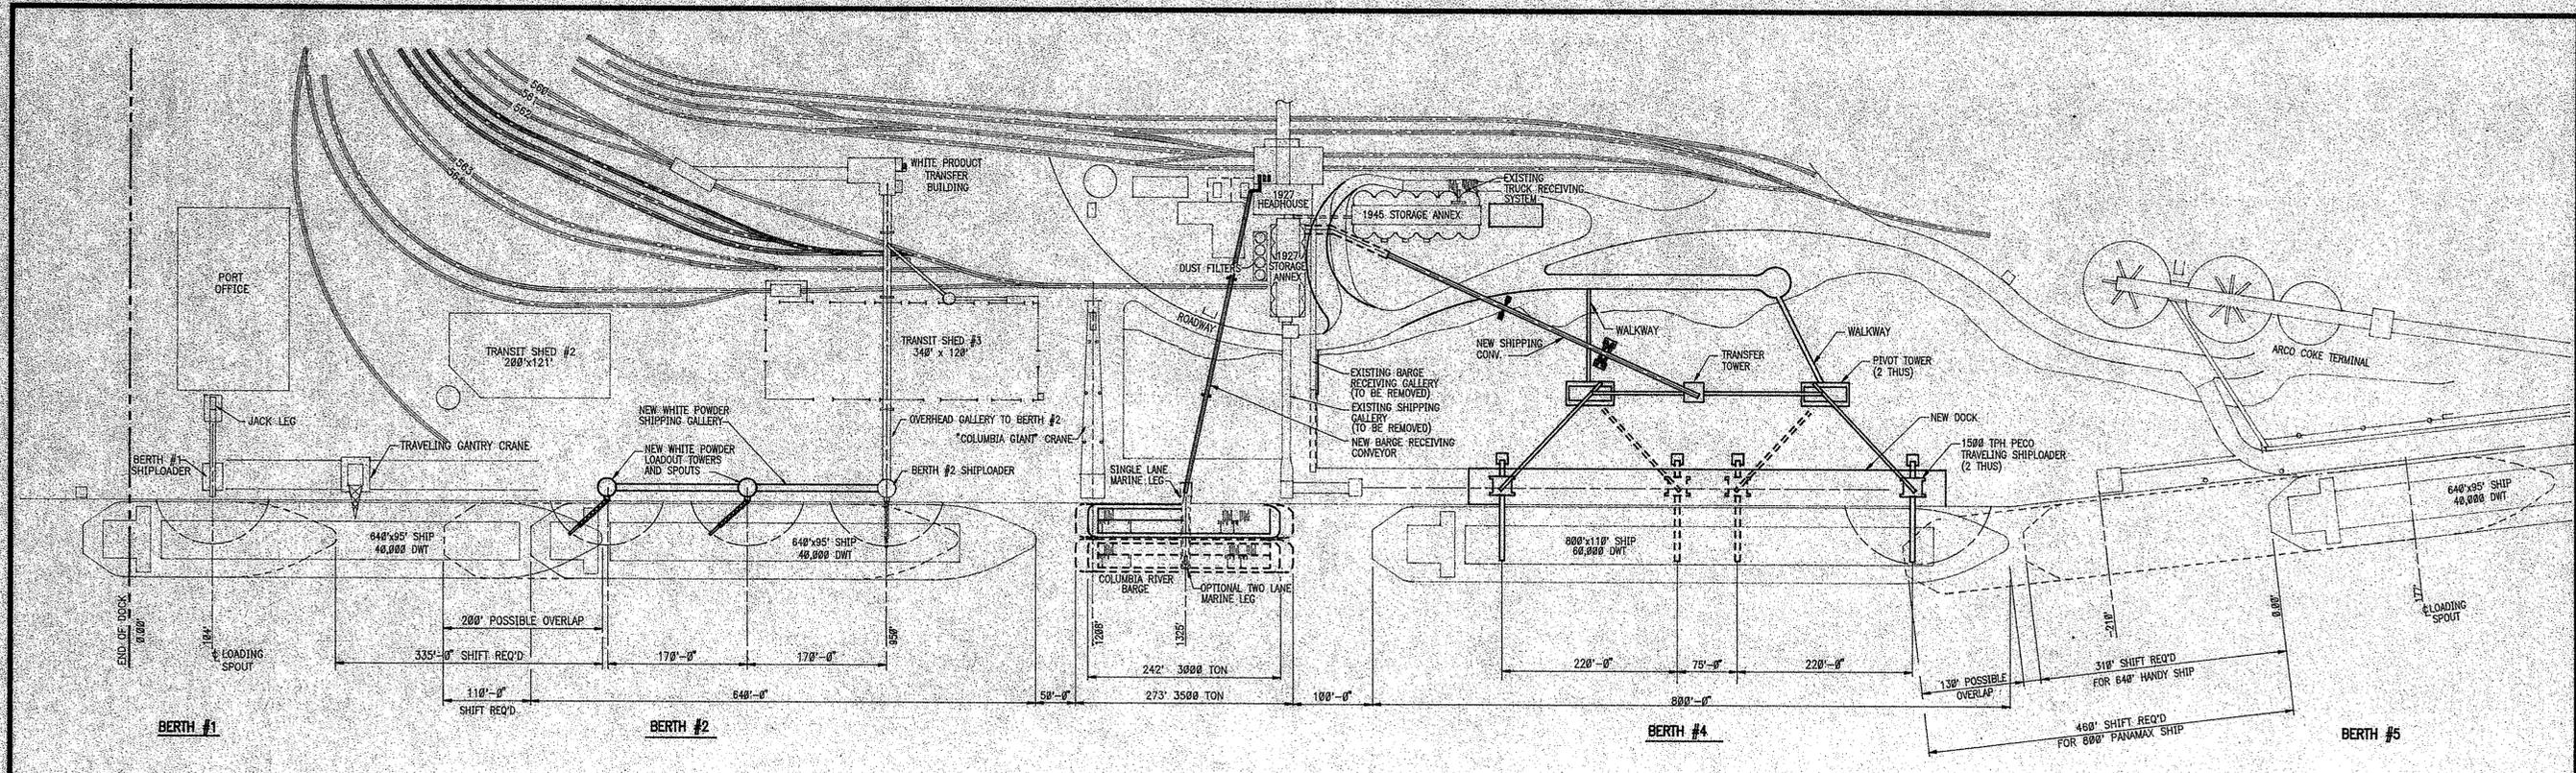

SHIPLOADING SCHEME 3 SITE PLAN 1"=100'

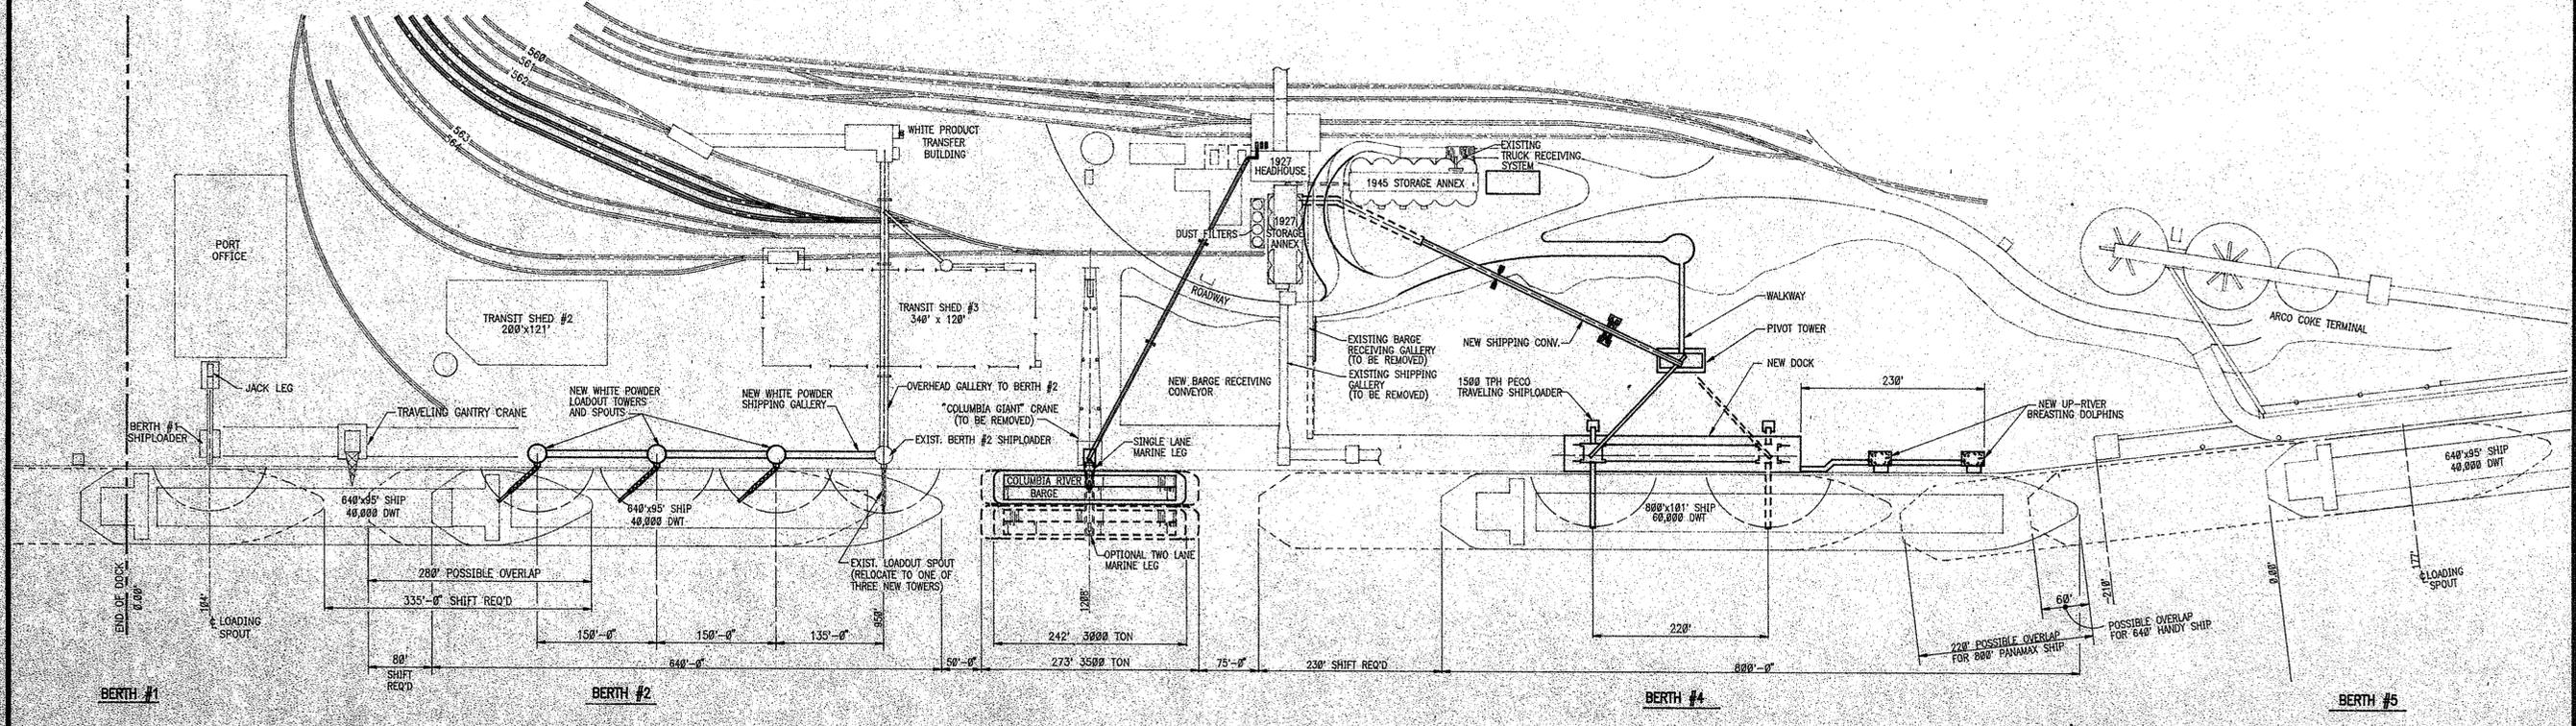

SHIPLOADING SCHEME 2 SITE PLAN 1"=100'

Designed by: DA
Drawn by: PS
Checked by:
Approved by:

RIVER CONSULTING
Metairie, Louisiana
Columbus, Ohio
INCORPORATED

DEVELOPMENT STUDY OF BERTH #4
FOR
PORT OF LONGVIEW
SHIPLOADING SCHEMES 2 & 3 SITE PLANS

Mark	Description	Date	By

PROJ. NO. 2880
DATE: APR. 1993
DRAWING NO. S-3
MAY -7 1993

PRELIMINARY
PRINTED


DRAWING NUMBER
B485

DRAWING NUMBER

DRAWING NUMBER

DRAWING NUMBER

PLAN HOLD CORPORATION • IRVINE, CALIFORNIA
REPORT NUMBER 07048

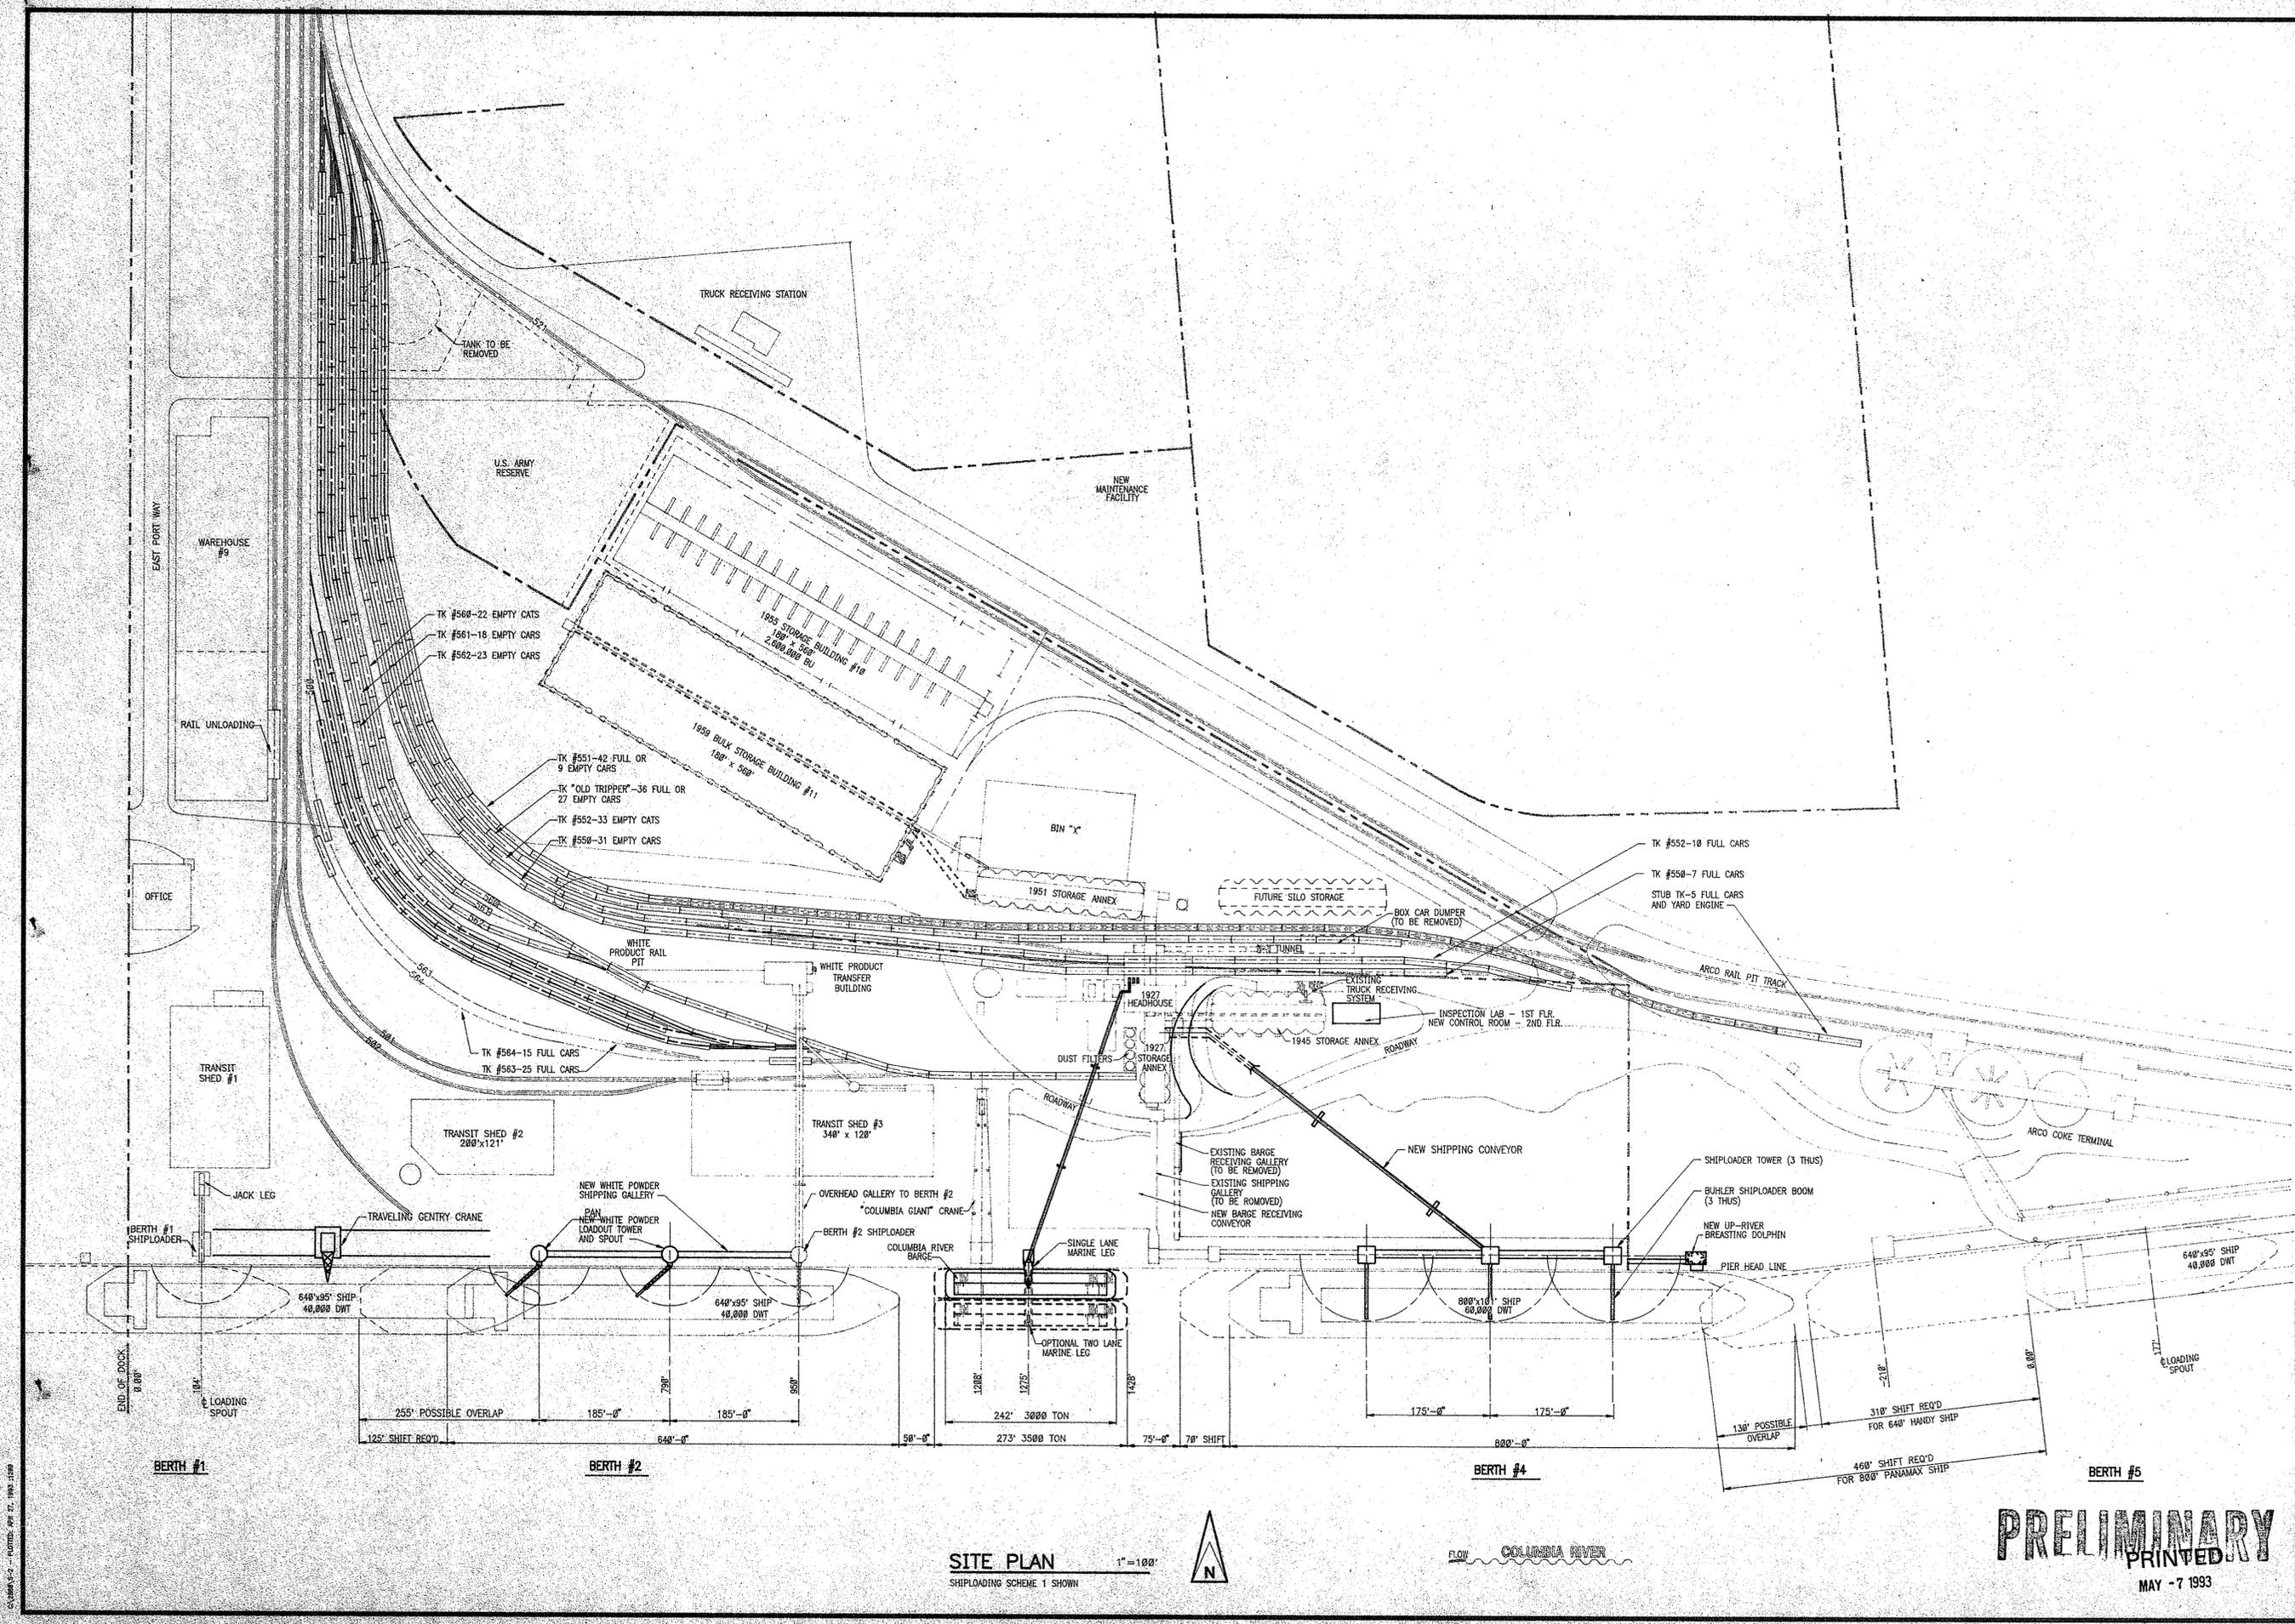

SITE PLAN
SHIPLOADING SCHEME 1 SHOWN



FLOW COLUMBIA RIVER

PRELIMINARY
PRINTED
MAY - 7 1993

Designed by: DA
Drawn by: PS
Checked by:
Approved by:

RIVER CONSULTING
Metairie, Louisiana
Columbus, Ohio
INCORPORATED

DEVELOPMENT STUDY OF BERTH #4
PORT OF LONGVIEW
LONGVIEW, WA
NEW SITE PLAN W/ SHIPLOADING SCHEME 1

Mark	Description	Date	By

PROJ. NO. 2880
DATE APR. 1993
DRAWING NO.
S-2


DRAWING NUMBER
B484

DRAWING NUMBER

DRAWING NUMBER

DRAWING NUMBER

PLAN HOLD CORPORATION • IRVINE, CALIFORNIA
DESIGNED BY NUMBER 0784

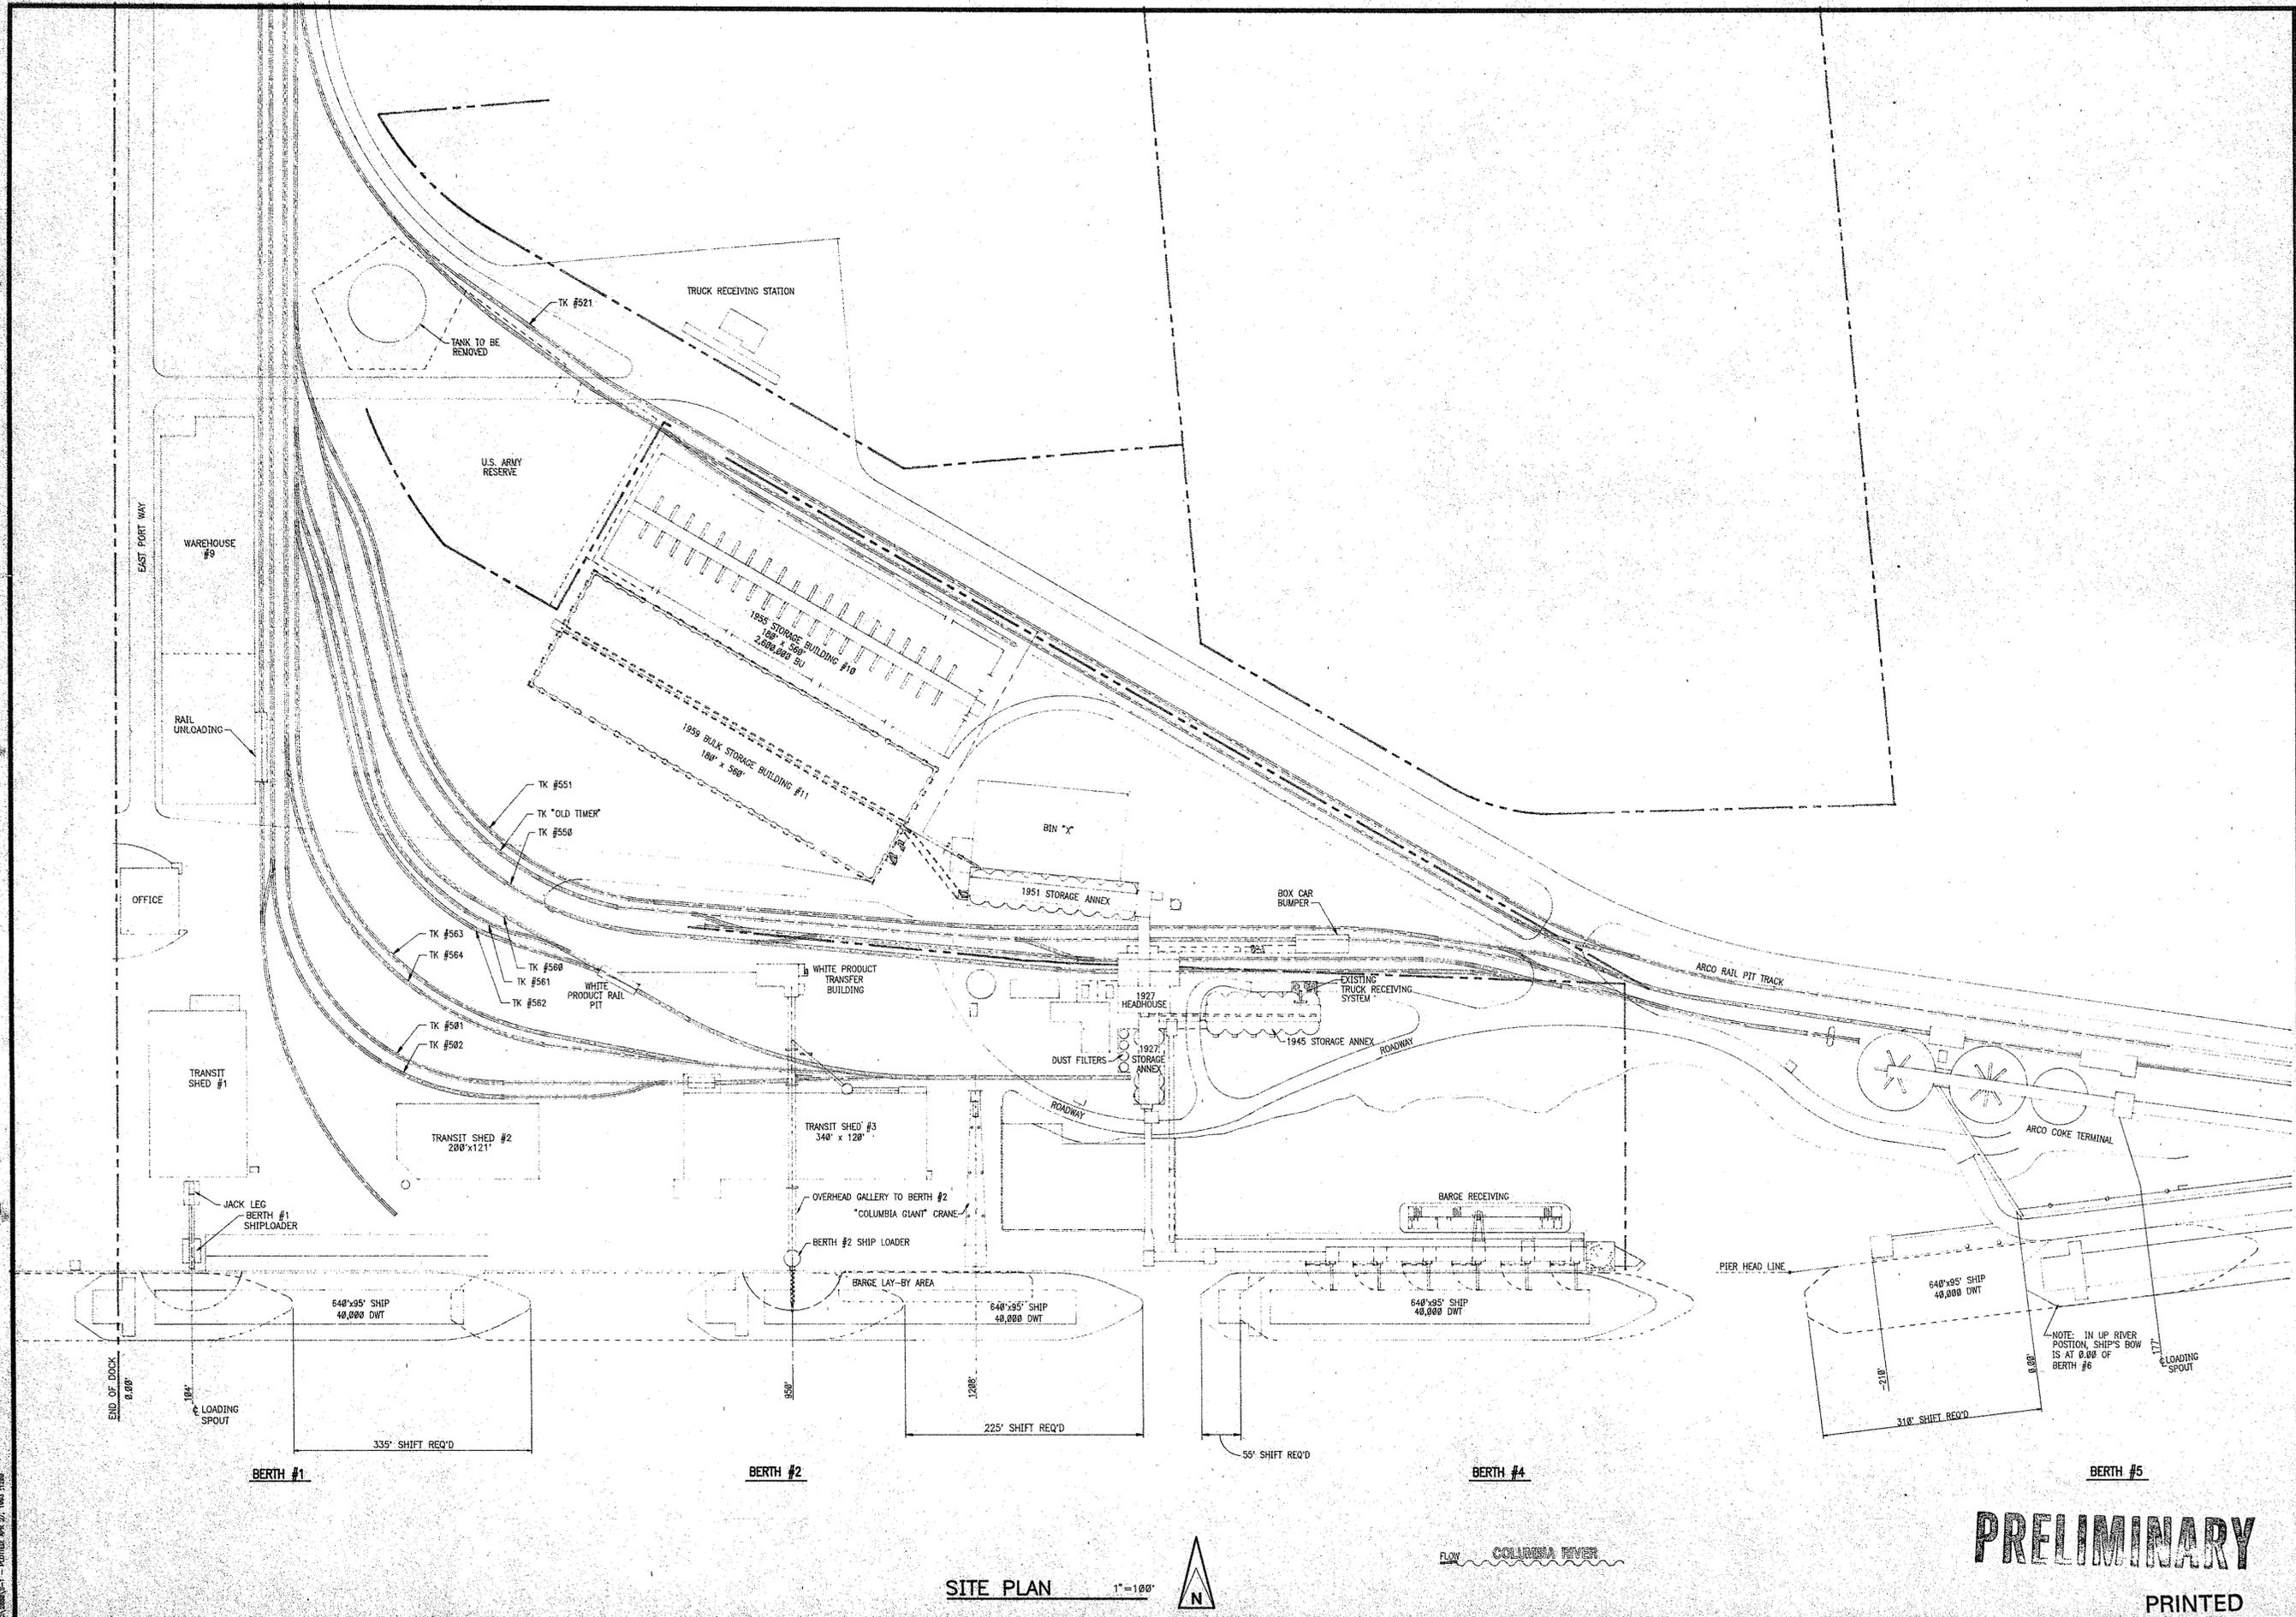

SITE PLAN 1"=100'



FLOW COLUMBIA RIVER

PRELIMINARY

PRINTED

MAY -7 1993

Designed By: JME
Drawn By: PS/GG
Checked By:
Approved By:

IRVING CONSULTING
Metairie, Louisiana
Columbus, Ohio
INCORPORATED

DEVELOPMENT STUDY OF BERTH 4
FOR
PORT OF LONGVIEW
LONGVIEW, WA
SITE PLAN - EXISTING

Item	Description	Date	By

PROJ. NO. 2880
DATE APR., 1993
DRAWING NO.

S-1

DRAWING NUMBER
6483

PLAN HOLD CORPORATION • IRVINE, CALIFORNIA
REVISION BY NUMBER 07/94R

DRAWING NUMBER

PLAN HOLD CORPORATION • IRVINE, CALIFORNIA
REVISION BY NUMBER 07/94R


DRAWING NUMBER

PLAN HOLD CORPORATION • IRVINE, CALIFORNIA
REVISION BY NUMBER 07/94R

DRAWING NUMBER

PLAN HOLD CORPORATION • IRVINE, CALIFORNIA
REVISION BY NUMBER 07/94R

DATE: APR. 27, 1993

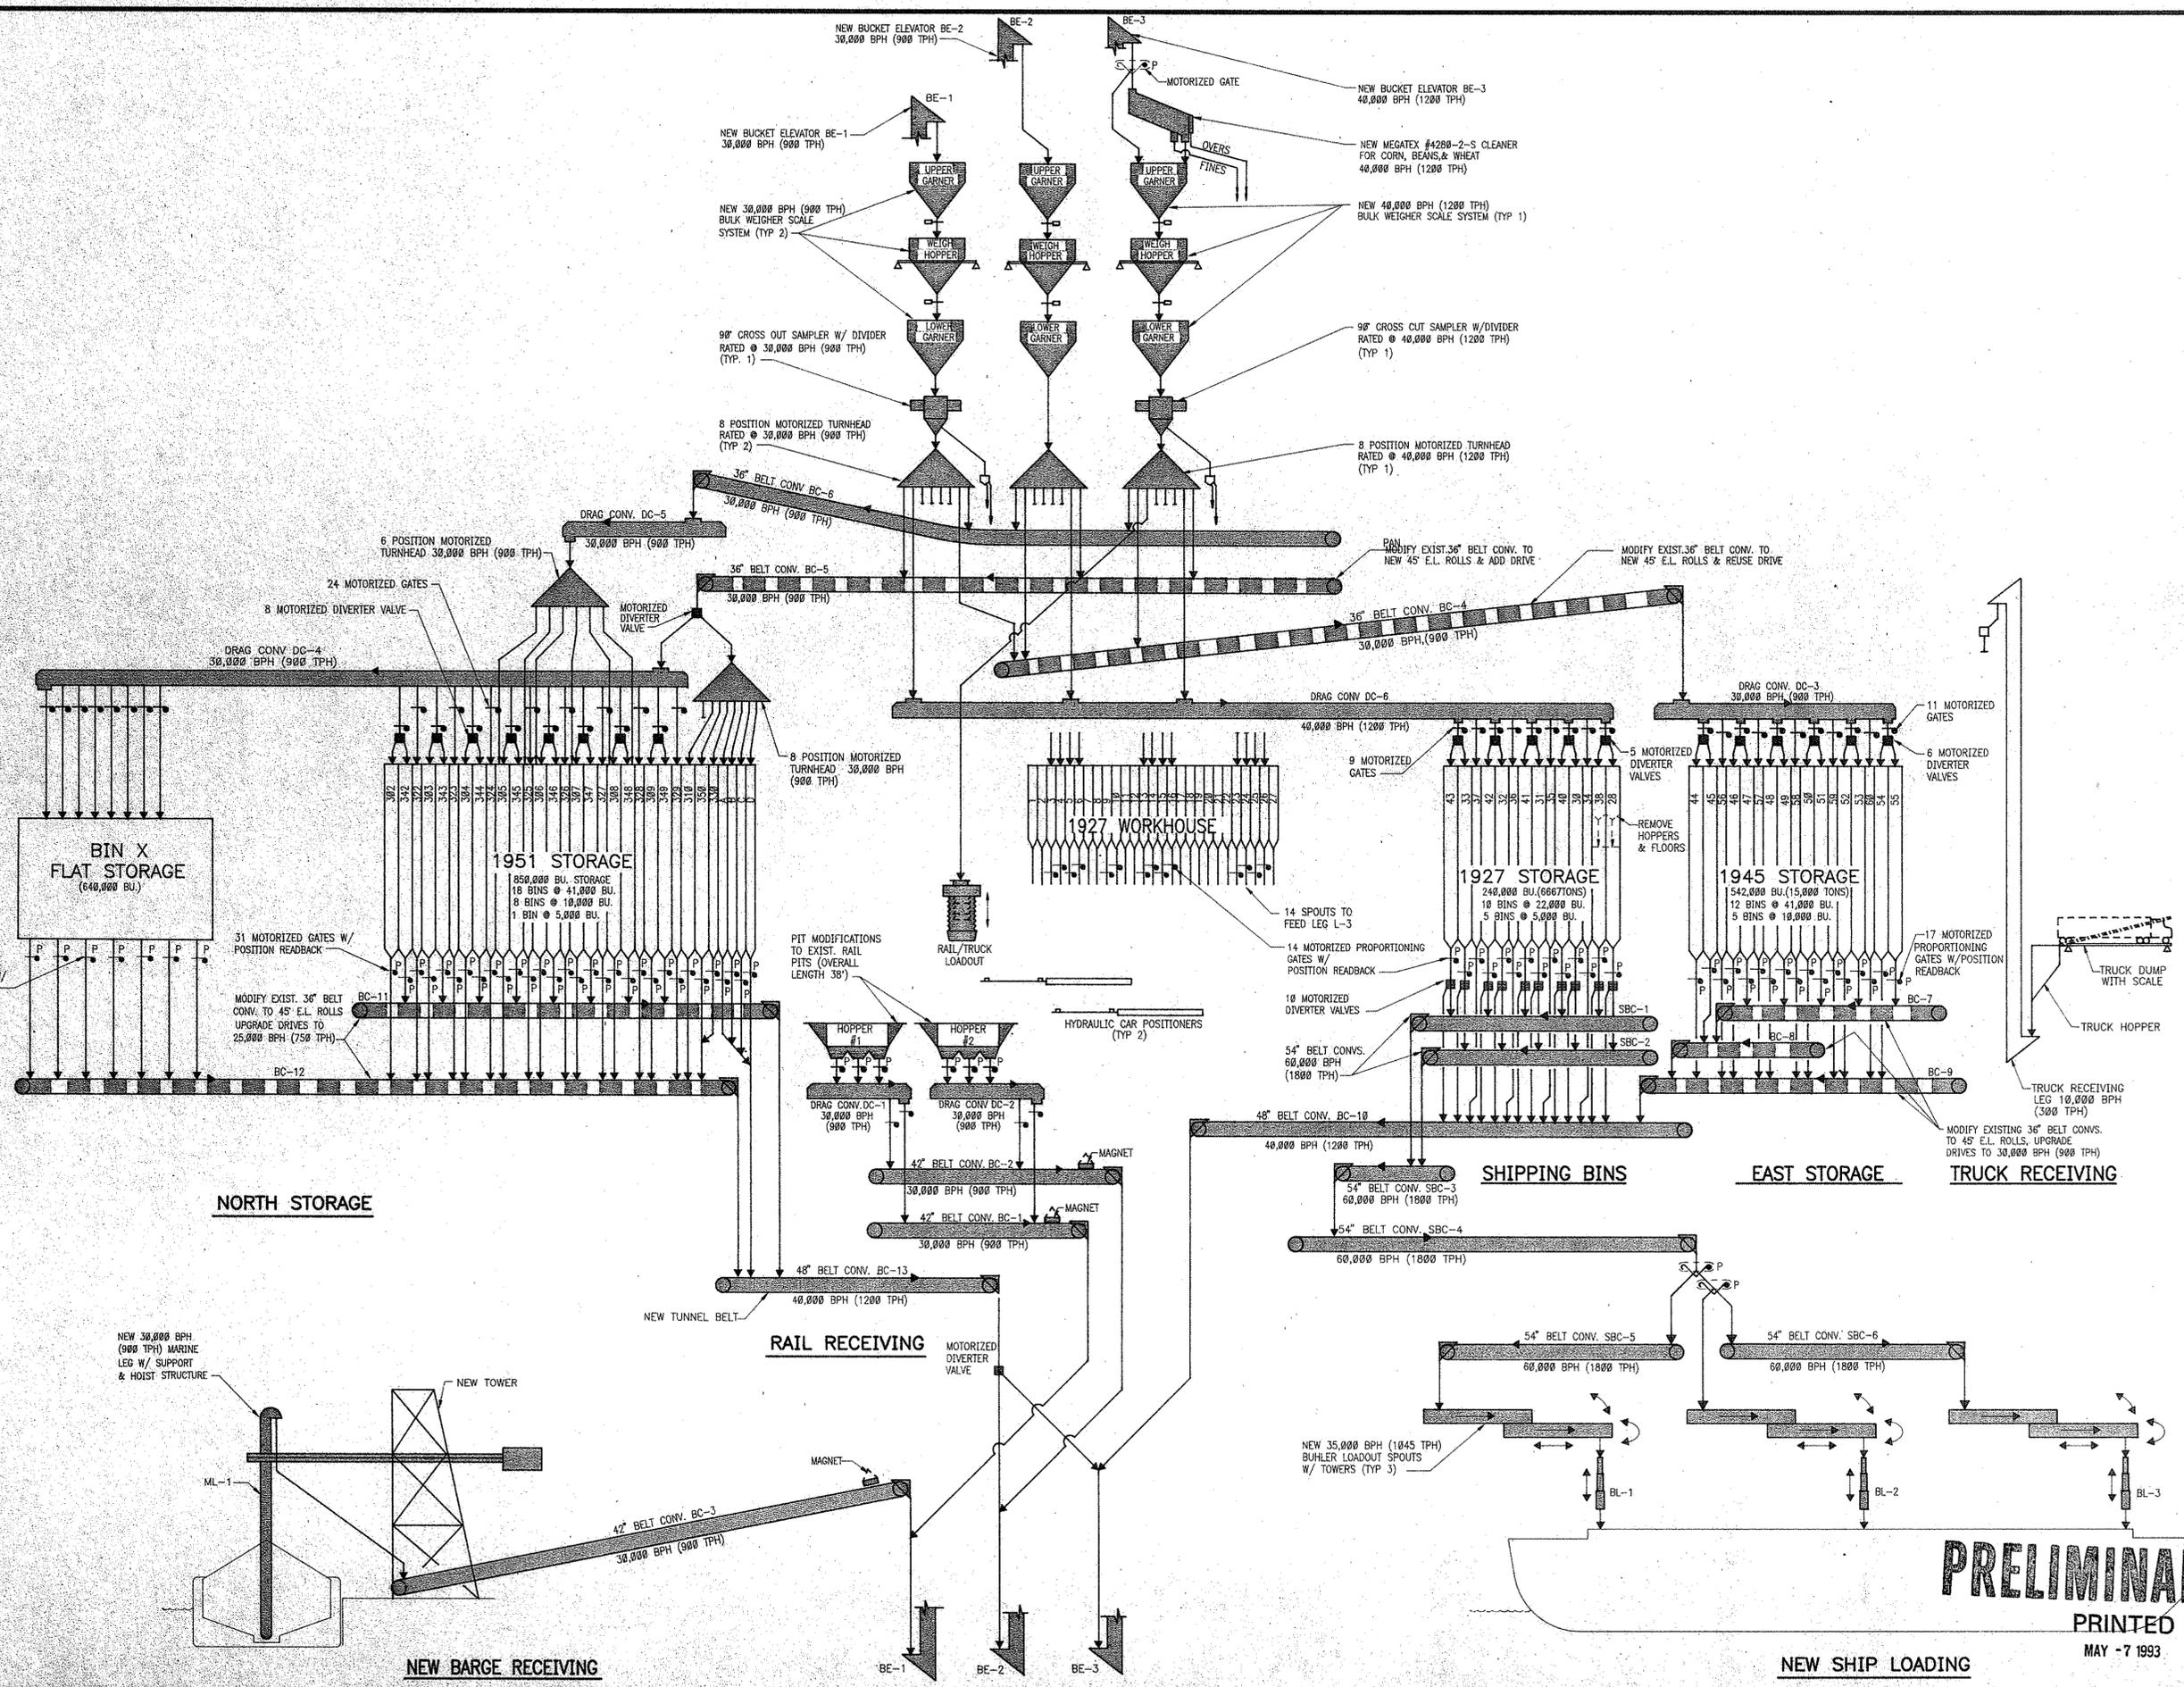

PRELIMINARY
PRINTED
MAY -7 1993

Designed by: DA
Drawn by: PS
Checked by:
Approved by:

RIVER CONSULTING
Metairie, Louisiana
Columbus, Ohio

DEVELOPMENT STUDY OF BERTH #4
FOR
PORT OF LONGVIEW
LONGVIEW, WA.
PROPOSED GRAIN ELEVATOR FLOW SCHEMATIC

Proj. No.	Date	By	Description	Mark
2880	APR. 1993			

FS-1